

Moses Cone Women's Health Center

Viviana Goldsborough
Commercial Design
Addie
7/ / 17/17

Inspiration




Concept Statement

Natural Colors- Neutral colors
 Earthy Tones
 Natural woods
 Rustic elements
 Incorporating plants within and around the area- Variety of different plants
 greens, blues, greys, yellows, pinks, brown, gold, rustic, metals, stone tones
 shapes, colors, pathway

RENDERED FLOOR PLAN

FF & E

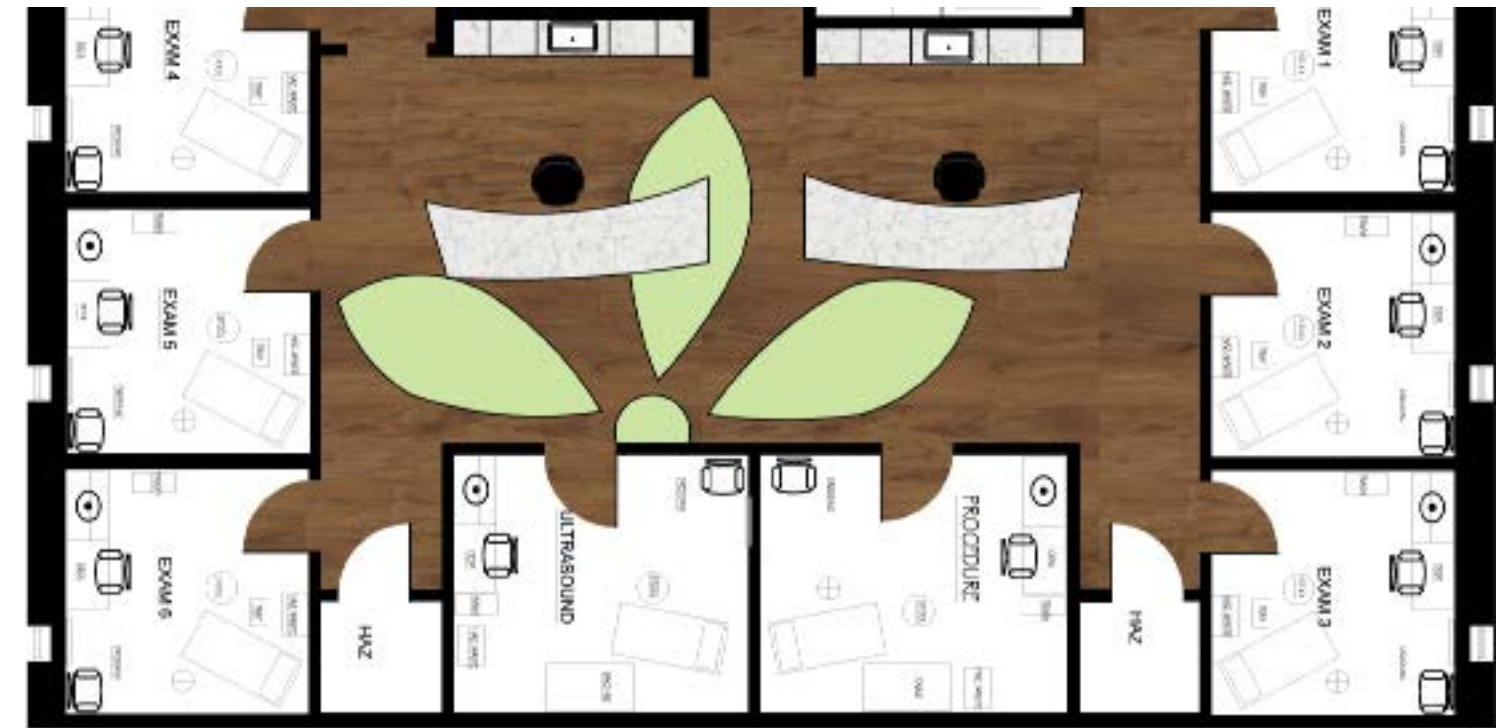

Scale: 1/8"=1'-0"

FURNITURE SCHEDULE	
OFFICE CHAIR	C1



Source: Interiordesign.net
Description: Uno
Color: Black
Mfr: Steelcase



Black




Source: Interiordesign.net
Description: Broxton Orb Chandelier
Mfr: CURREY



Description: Antimicrobial/slip resistant vinyl
Color: Hickory- Light Black
Mfr: Armstrong Flooring




Description: Quartz Countertops
Color: Pure White
Mfr: Caesar

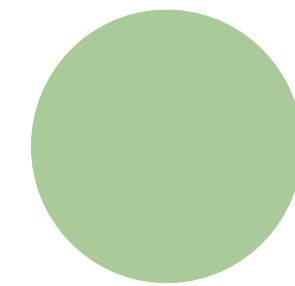

Flooring Pattern: Custom
Color: SW 9033 Oh Pistachio
Mfr: SHERWIN WILLIAMS




Description: Countertop
Color: White Attica Quartz
Mfr: Caesar

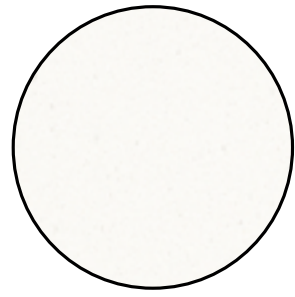


Description: Quartz Countertops
Color: Pure White
Mfr: Caesar



Description: Antimicrobial/slip resistant vinyl
Color: Hickory- Light Black
Mfr: Armstrong Flooring

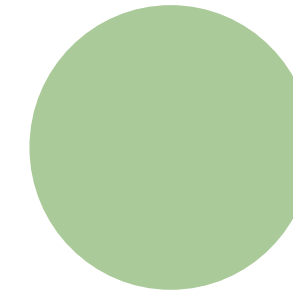

Flooring Pattern: Custom
Color: SW 9033 Oh Pistachio
Mfr: SHERWIN WILLIAMS

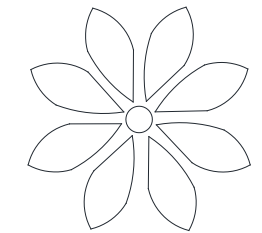


Flooring Pattern: Custom




Source: Interiordesign.net
Description: Uno
Color: Black
Mfr: Steelcase



Description: Ceiling Wood Panels
Mfr: Custom

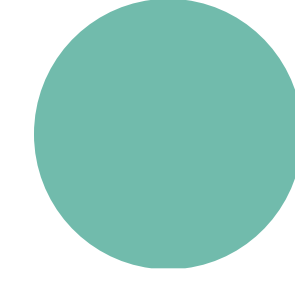

Description: Wall Color
Color: Larchmere
Mfr: Caesar

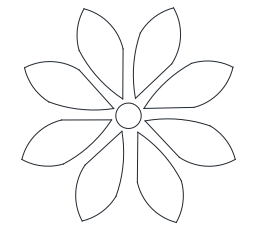

Flooring Pattern: Custom

FINISHES


PERSPECTIVE




Description: Antimicrobial/slip resistant vinyl
Color: Apple Wood
Mfr: Armstrong Flooring




Description: Countertop
Color: White Attica Quartz
Mfr: Caesar

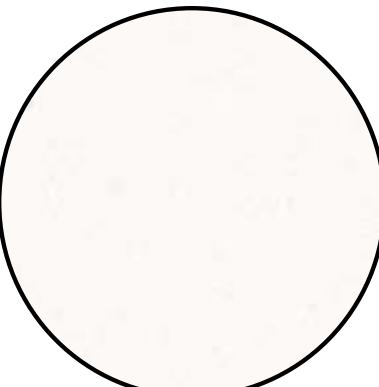


Description: Quartz Countertops
Color: Pure White
Mfc: Caesar

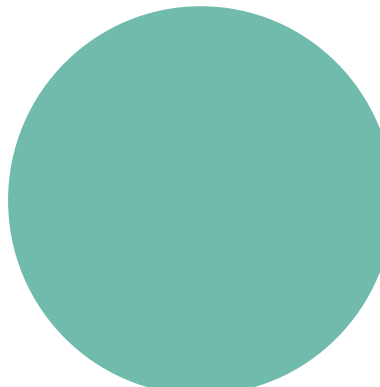

Description: Wall Color
Color: Larchmere
Mfr: Caesar

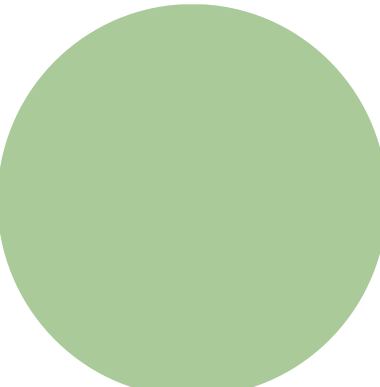

Description: Custom Flooring Color
Color: SW 9033 Oh Pistachio
Mfc: SHERWIN WILLIAMS

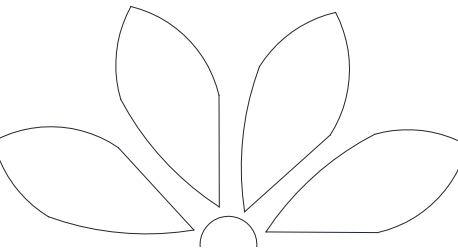


Flooring Pattern: Custom




PERSPECTIVE VIEWS


TOP VIEW

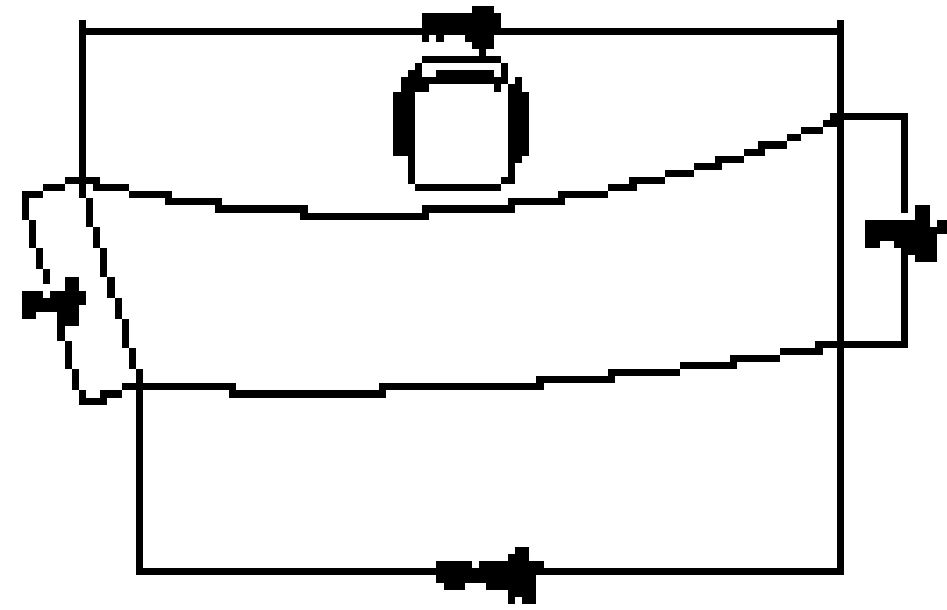


SIDE VIEW

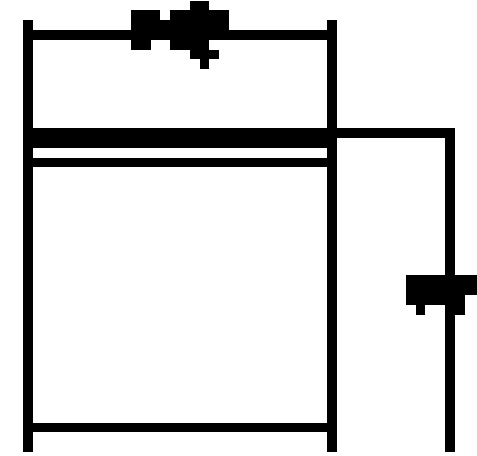

FRONT VIEW

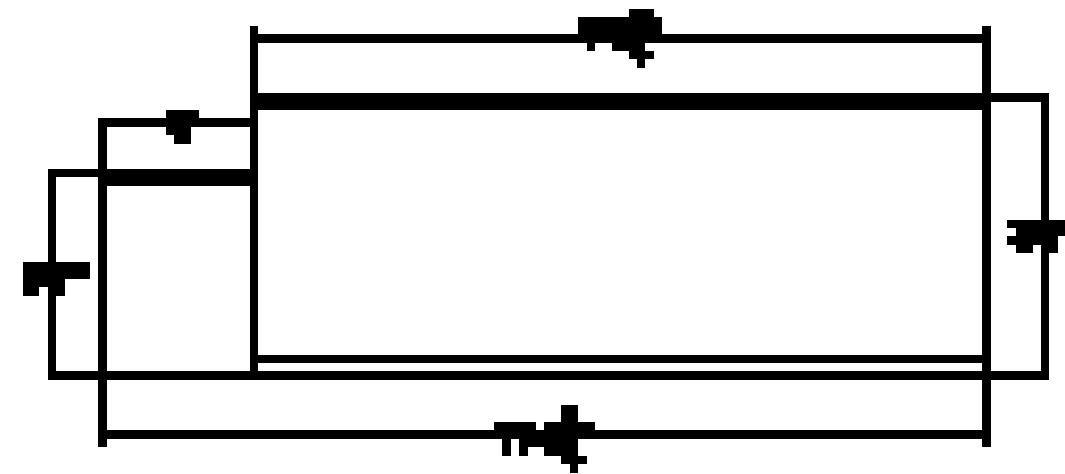

BACK VIEW

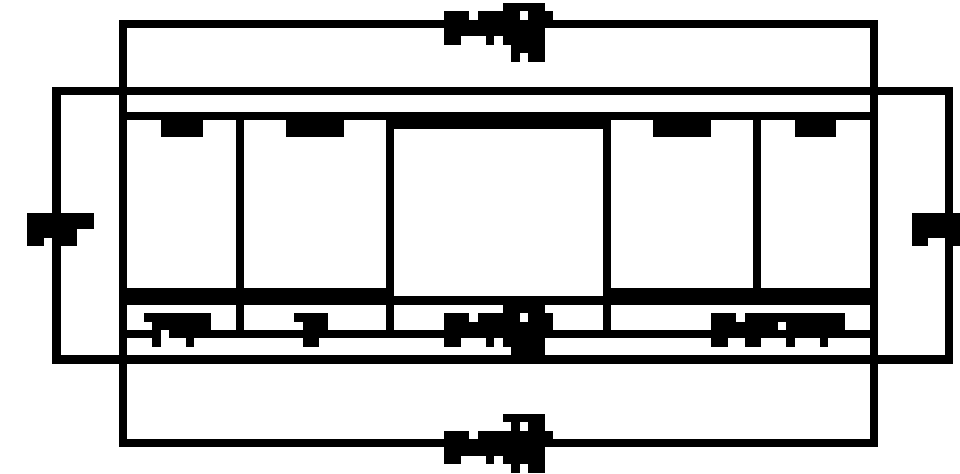


RENDERED FLOOR PLAN:



Scale: 1/8"=1'-0"

ORIGINAL FLOOR PLAN:

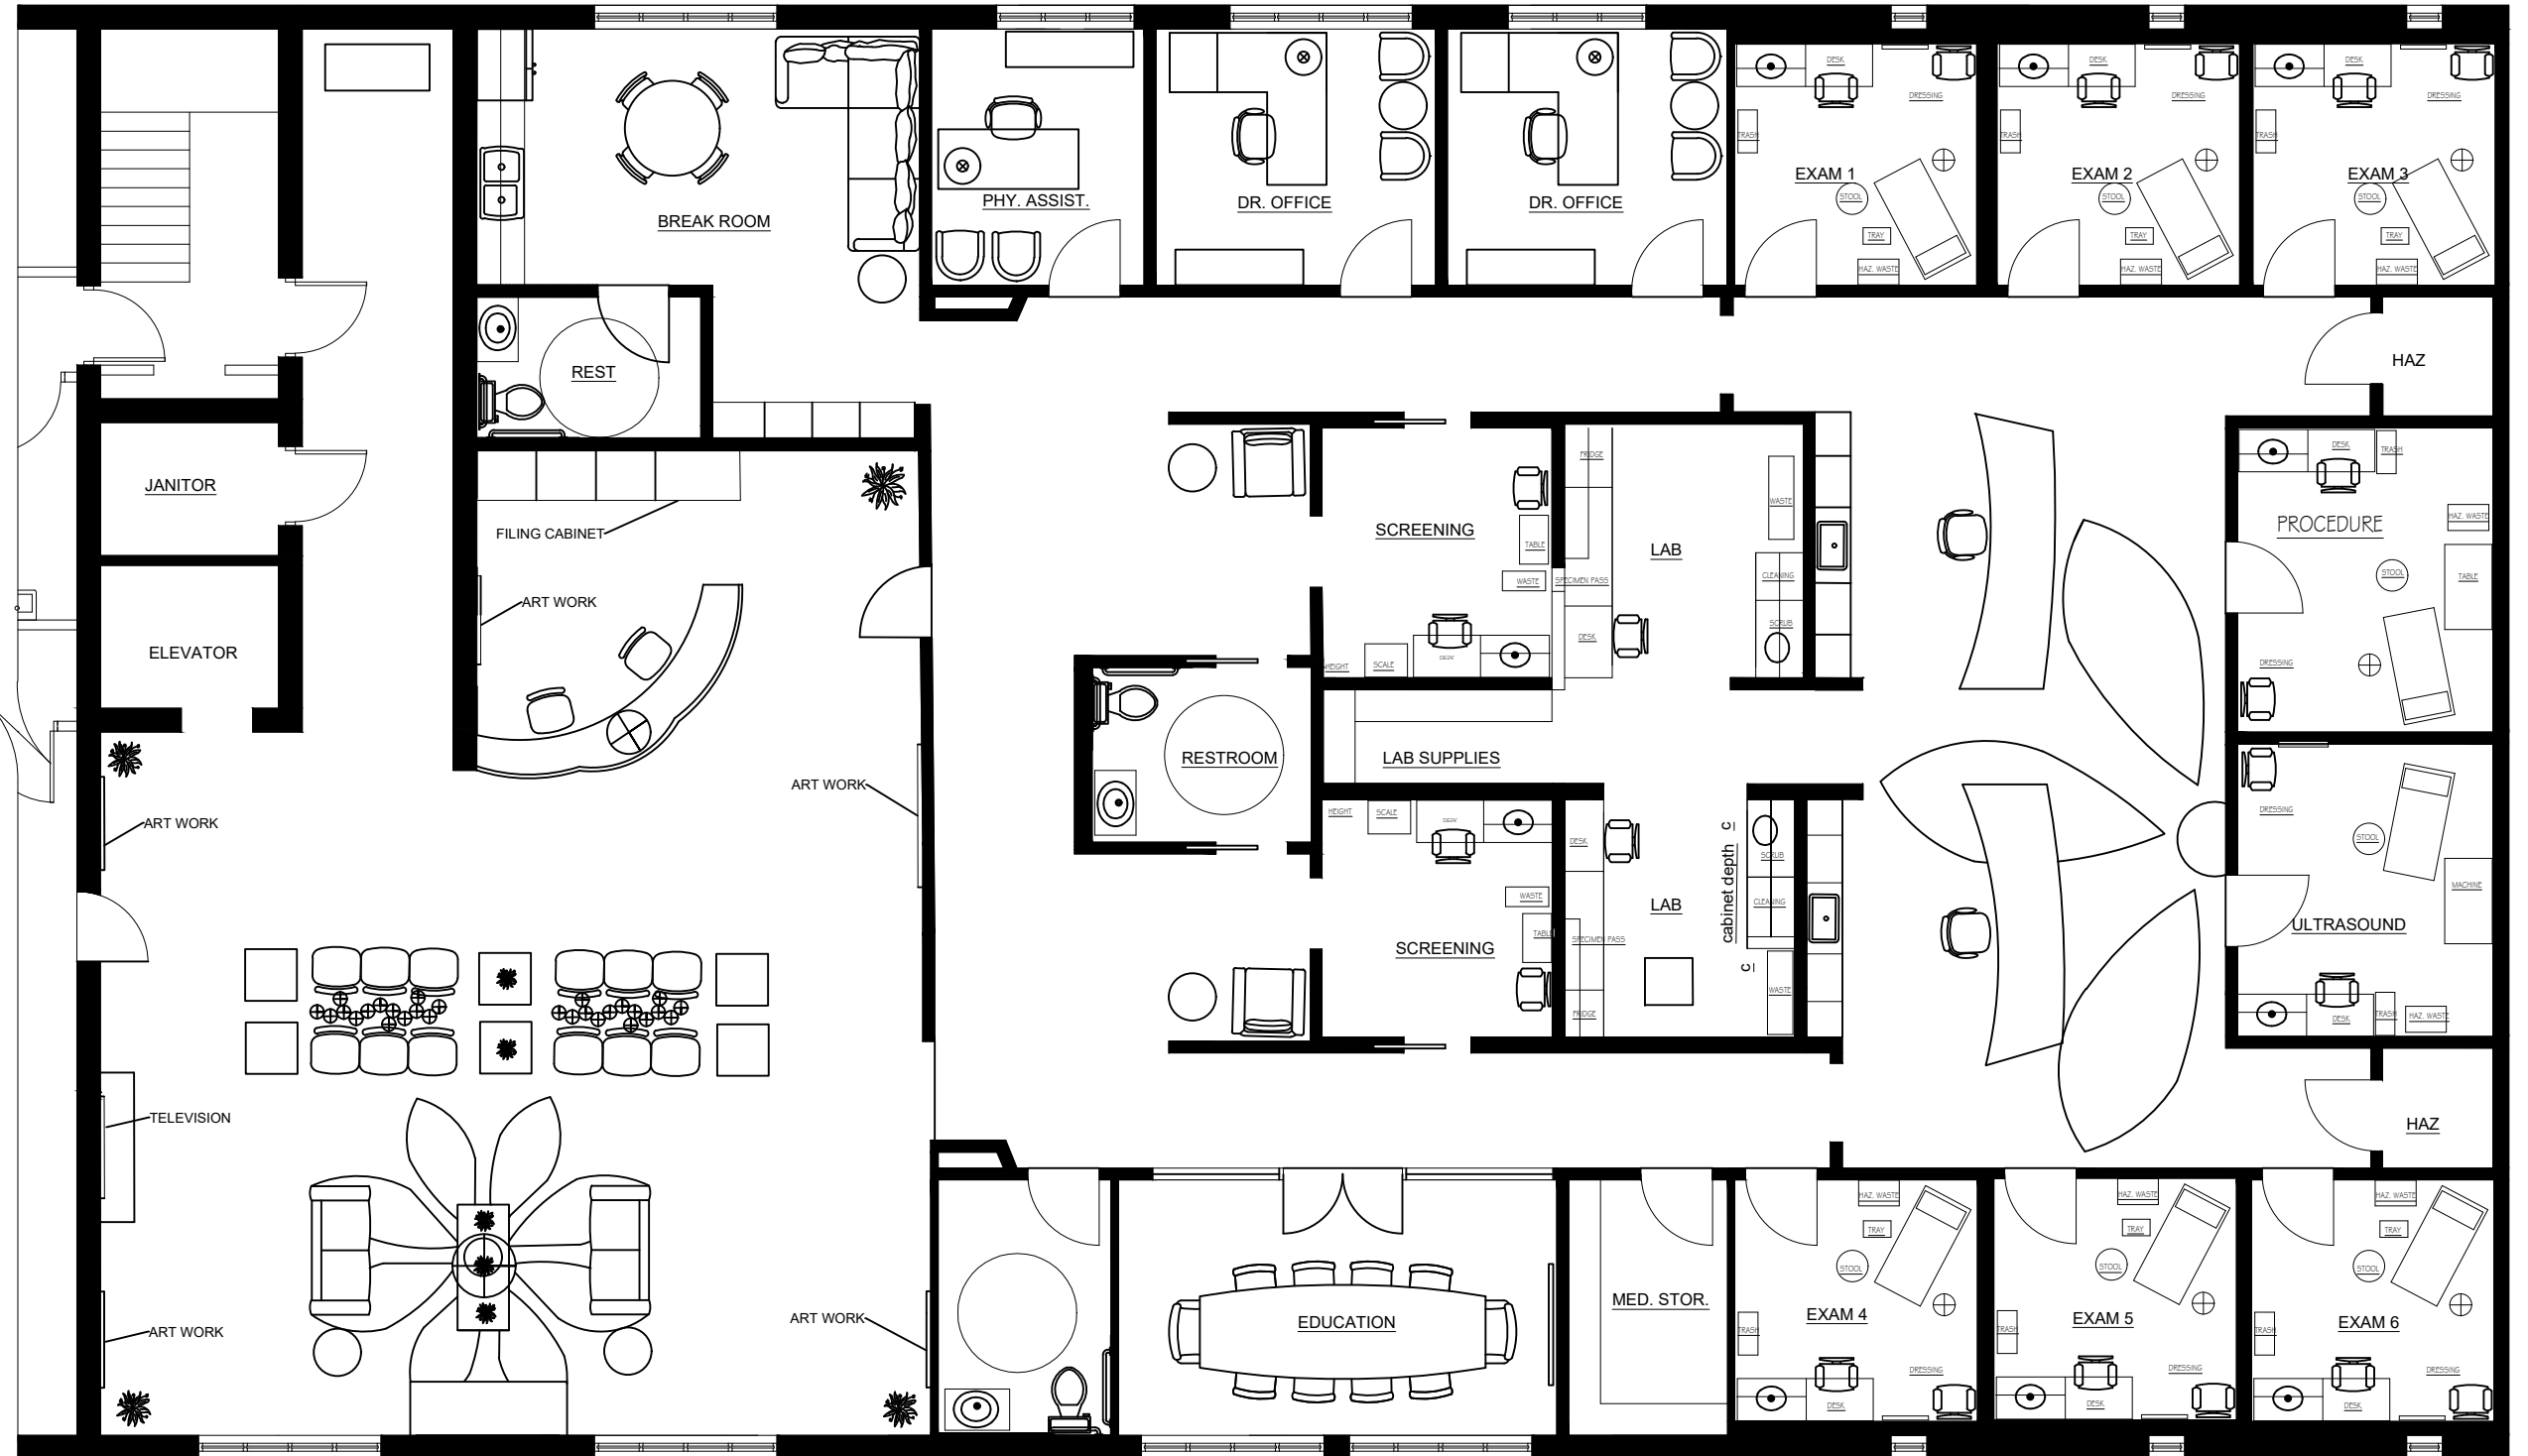

Scale: 1/8"=1'-0"

FURNITURE SCHEDULE	
OFFICE CHAIR	C1
MULTIPLE CHAIRS	C2
SOFA	S1
BENCH	B1
SIDE TABLE	T1
SIDE TABLE	T2
CONSOLE TABLE	T3
MAGAZINE TABLE	T4
CHANDELIER LIGHT	L1
CHANDELIER LIGHT	L2
PENDANT	L3

FF& E:



Description Dart Impermeable Wovenfinish
Color: Crypton® Flood Blue
Mfr: Maharam



Plan: S1
Description: Bariatric Plus Seating
Color: Flood Blue
Mfr: Anderson
Dimensions: W 66" D 26" H 32"




Plan: L2
Description: WELLES GLASS Long Chandelier
Color: glass gem pendants, finely braided metallic-cable
Mfr: Gabriel Scott
62" W



Plan: C2
Description: Multiple Seating
Color: White
Mfr: Modern Amenity
Dimensions: W 24" D 22" H 31"


Description Runner Impermeable Wovenfinish
Color: Crypton® Green
Mfr: Maharam

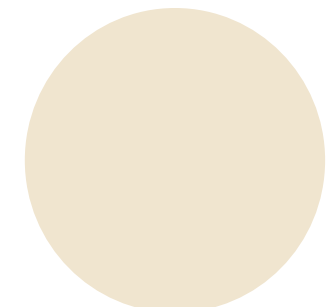


Description:Paint Color
Color: SW 0046
White Hyacinth
Mfr: SHERWIN WILLIAMS



Description: Vinyl Planked-Flooring
Color: Silver Creek Oak
Mfr: Armstrong Flooring

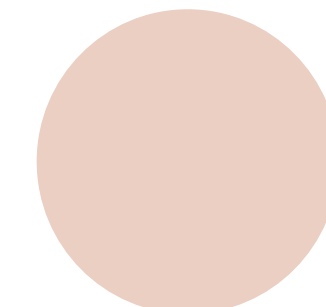

Description: Wall Color/ Custom Flower Finish
Color: SW 6323 Romance
Mfr: SHERWIN WILLIAMS

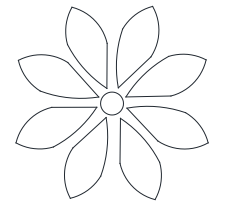

Flooring Pattern: Custom



Plan: T3
Description: Consol Table
Color: Wood laminated top and Powder covered metal legs
Mfr: Carlson
Dimensions: W 48" D 18" H 18"




Plan: L1
Description: Inner Beauty Chandelier
Color: Gold
Mfr: Phase Design
32" Dim.



Plan: T4
Description: Romana | IR TV unit wide Table
Color: Solid Timber
Mfr: Ercol
Dimensions: 63" W 17 " D x 22 "H



Plan: B1
Description: Bench
Color: Yellow (Lemon)
Dimensions: 42" W 27. 5" D 18"H
Mfr: Basil

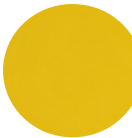

Color: Lemon



Plan: T2
Description: Circular Side Tables
Color: Maple Veneer
Mfr: O Tables
Dimensions: W 24" D 24" H




Plan: T1
Description: SideTable
Color: Laminate to,solid maple edge, Brushed metal
Mfr: 2000 Series
Dimensions: W 26" D 26" H 20"

FF& E (RECEPTION):



Description: Side Of Counter
Color: Iconic White Quartz
Mfr: Silestone

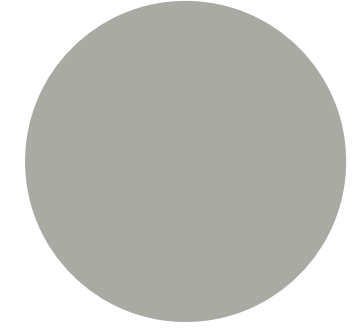

Description: Wall Color
Color: SW 7650 Ellie Gray
Mfr: SHERWIN WILLIAMS



Description: Counter top
Color: Pacific Quartz
Mfr: Silestone




Plan: L3
Description: Inner Beauty Chandelier
Color: Silver
Mfr: Phase Design
22" Dim.




Plan: C1
Description: Clover Chair
Color: Dark Grey
Mfr: CUMBERLAND
Dimension: 26" W 34" H 26" D

FINISHES:


PERSPECTIVE:

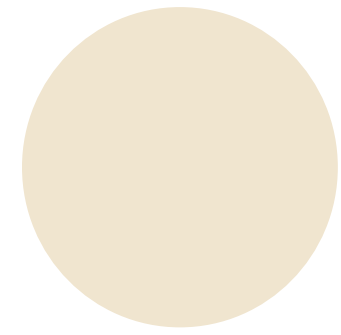


Paint Color
Description:
Color: SW 0046
White Hyacinth
Mfr: SHERWIN WILLIAMS

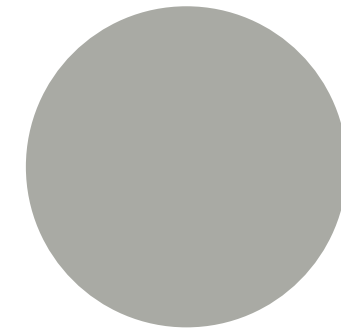

Description: Side
Color: SW 7650 Ellie Gray
Mfr: SHERWIN WILLIAMS

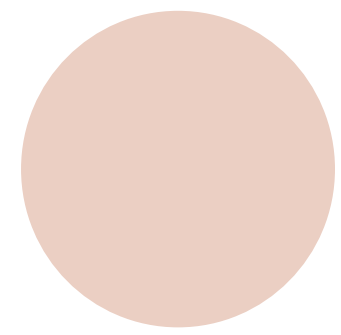

Description: Wall Color/
Customized Flower Finish
Color: SW 6323 Romance
Mfr: SHERWIN WILLIAMS

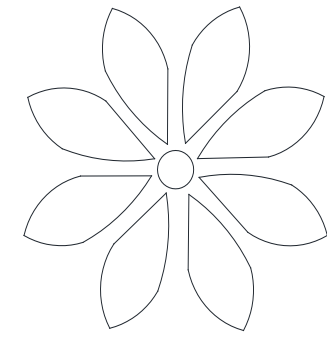

Flooring Pattern: Custom



Description: Vinyl Planked-
Flooring
Color: Silver Creek Oak
Mfr: Armstrong Flooring



Description: Counter top
Color: Pacific Quartz
Mfr: Silestone



Description: Side
Color: Iconic White Quartz
Mfr: Silestone

